
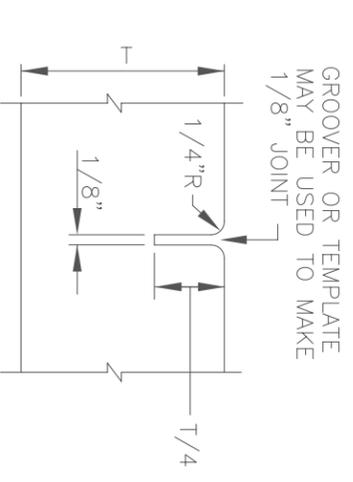
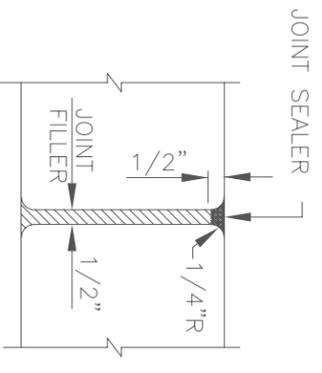



# Type B Ramps

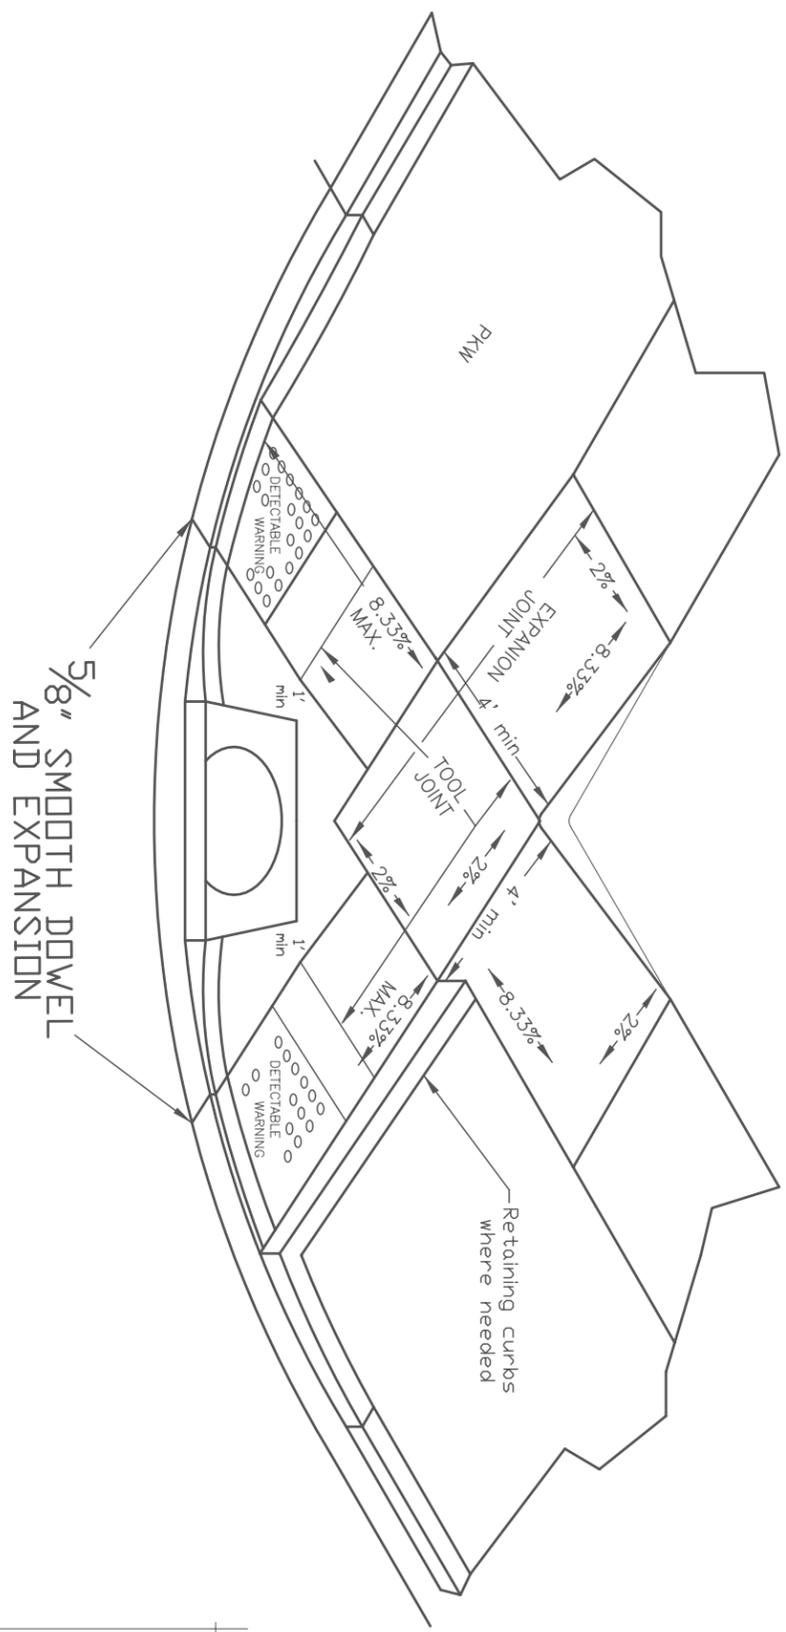

EXPANSION JOINT

CONTRACTION JOINT

JOINT DETAILS

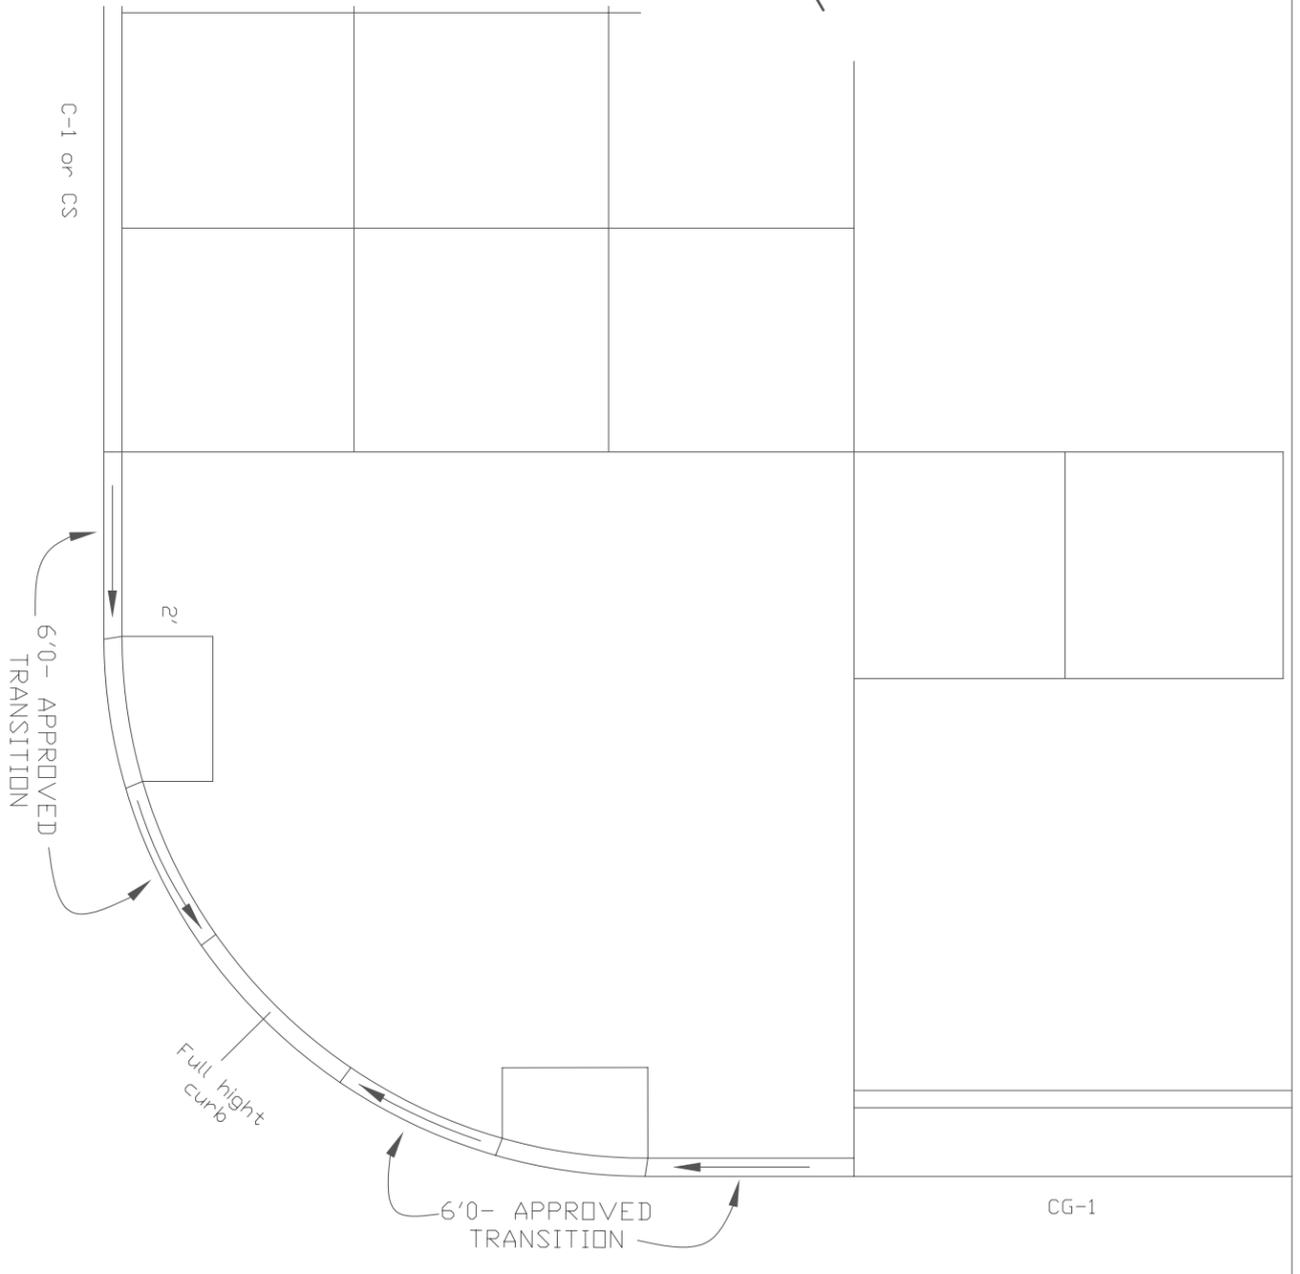

CG-1

SEE SHEET (SW-NOTES)

ADOPTED

Director of Public Works \_\_\_\_\_ Date \_\_\_\_\_  
Entry No. \_\_\_\_\_

Kansas City, Missouri  
Public Works Department  
Engineering Division

SIDEWALK RAMP DETAILS STANDARD DRAWING NUMBER SW-405

Picture Frame All  
Joint and Edges

Curing  
KCMO White  
unless otherwise directed

[http:// www.kcmo.org/pubworks.nsf/pub/PWStandards ? opendocument](http://www.kcmo.org/pubworks.nsf/pub/PWStandards?opendocument)

Concrete Ticket Copies  
for Inspectors