



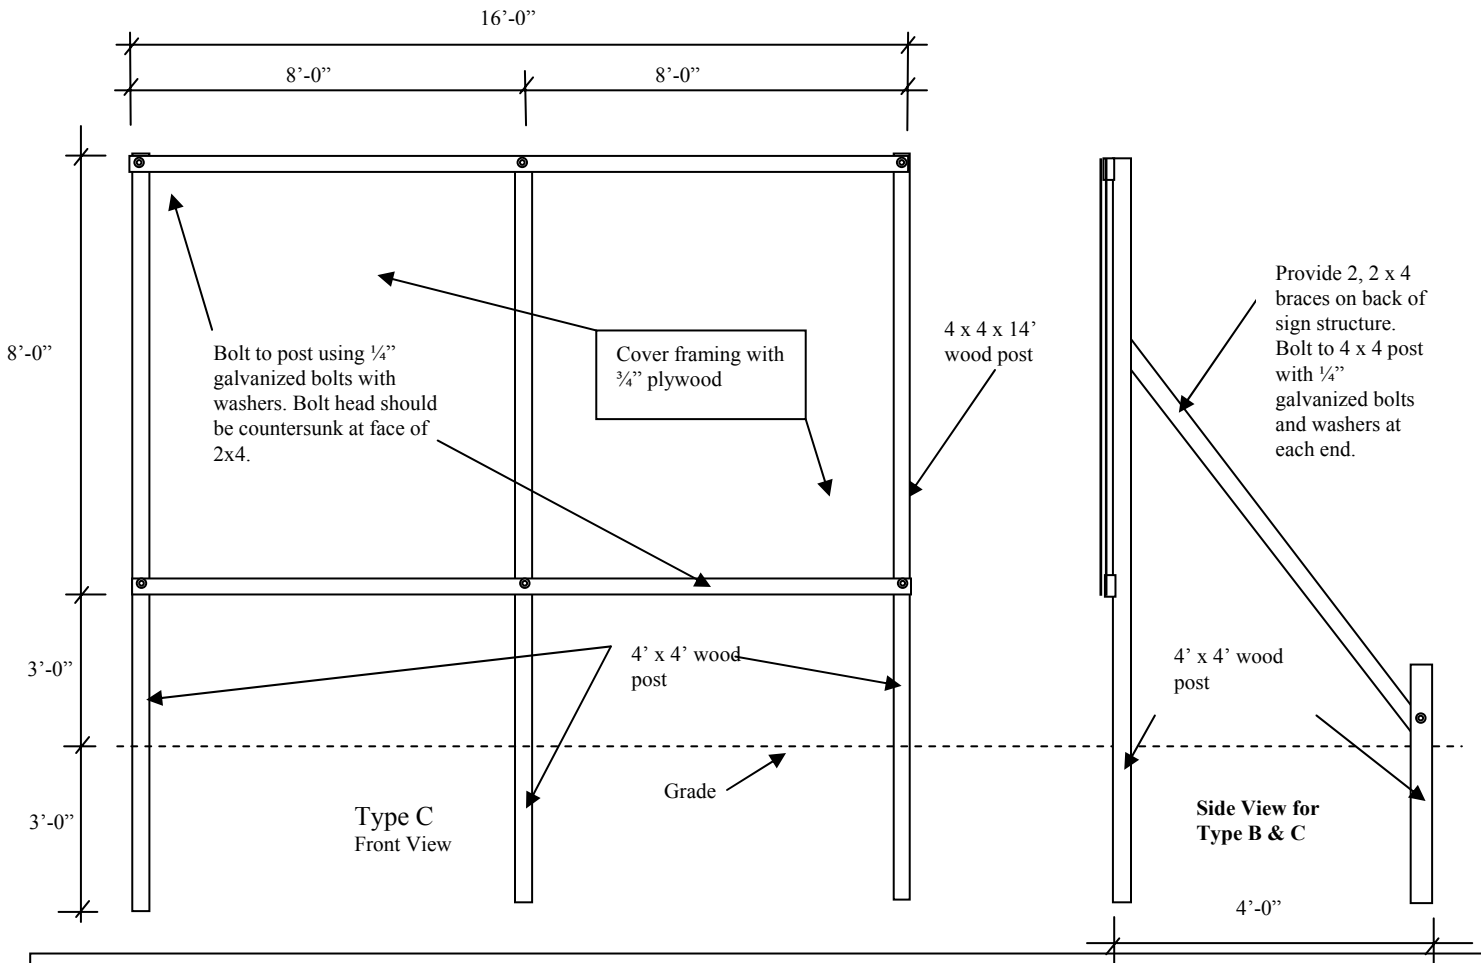

Construction Site Signage Drawing No.PS-7

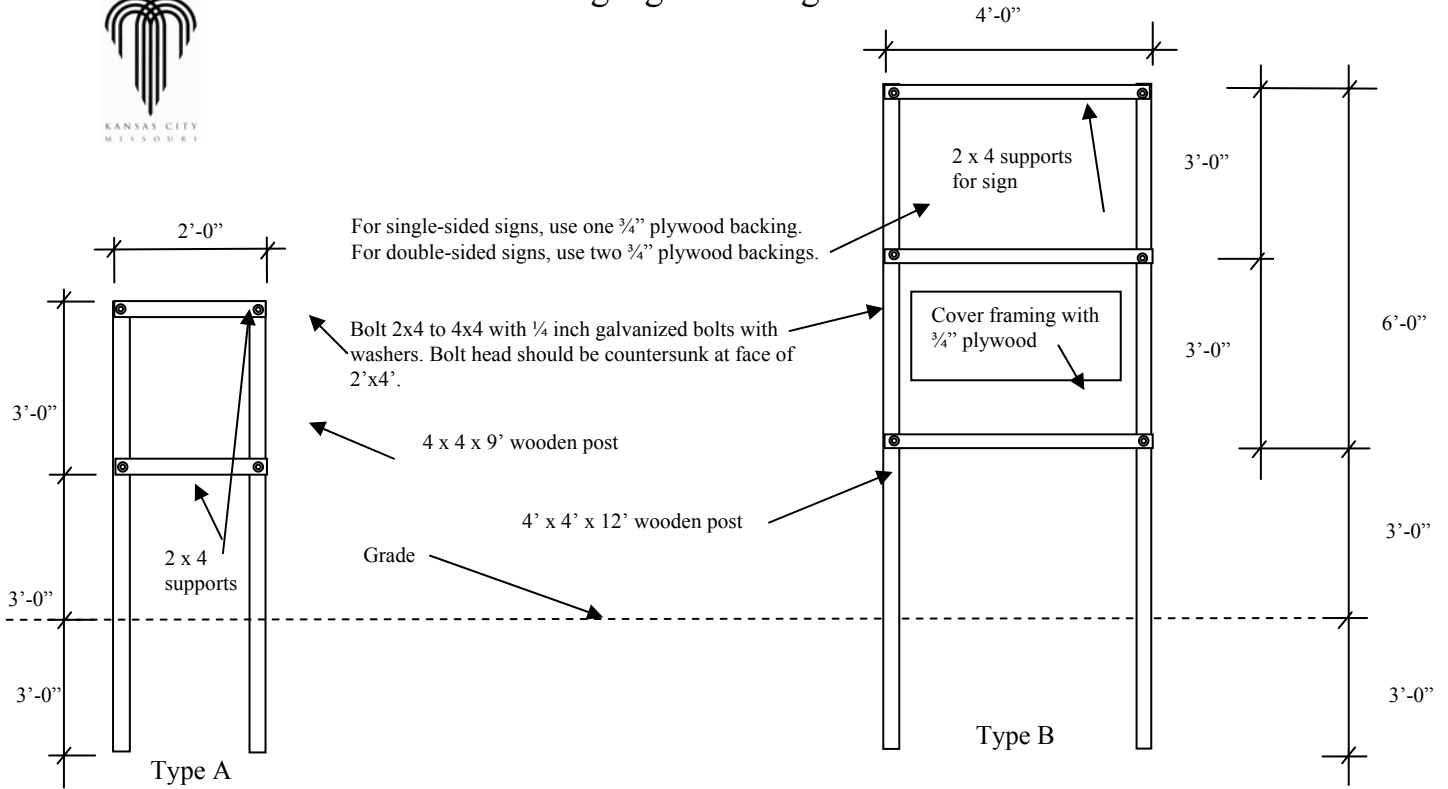

1. Place 4x4 wood post in 12" x 3' deep hole; backfill shall be compacted around post.
2. All bolts shall be $\frac{1}{4}$ " galvanized with washers.
3. Attach the Kansas City Works sign to sign supports with 1" galvanized wood screws and washers at 2' 0" centers around the perimeter.
4. Three Sizes: Type A – 2'x3' Type B – 4'x 6' Type C – 16'x 8'
5. Nominal sizes of posts and braces are shown. Actual sizes are to be the Industry Standard, $1\frac{1}{2}$ " x $3\frac{1}{2}$ " (2x4), and $3\frac{1}{2}$ " x $3\frac{1}{2}$ " (4x4)