

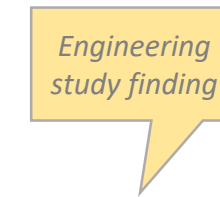
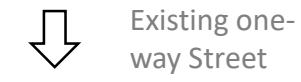
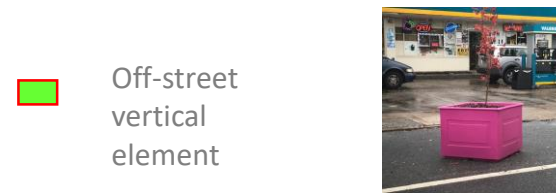
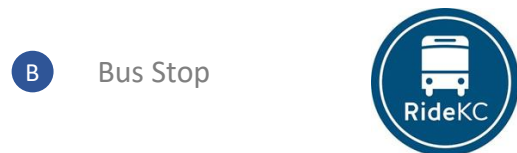
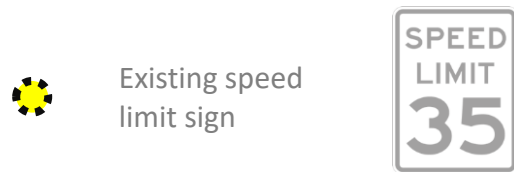
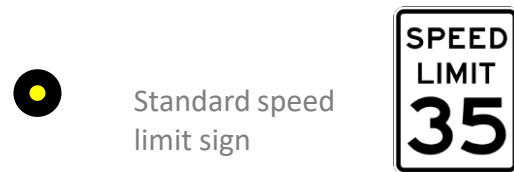



St. John Avenue – Initial Traffic Calming Recommendations


LEGEND

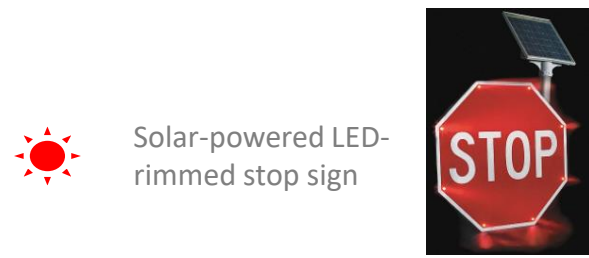

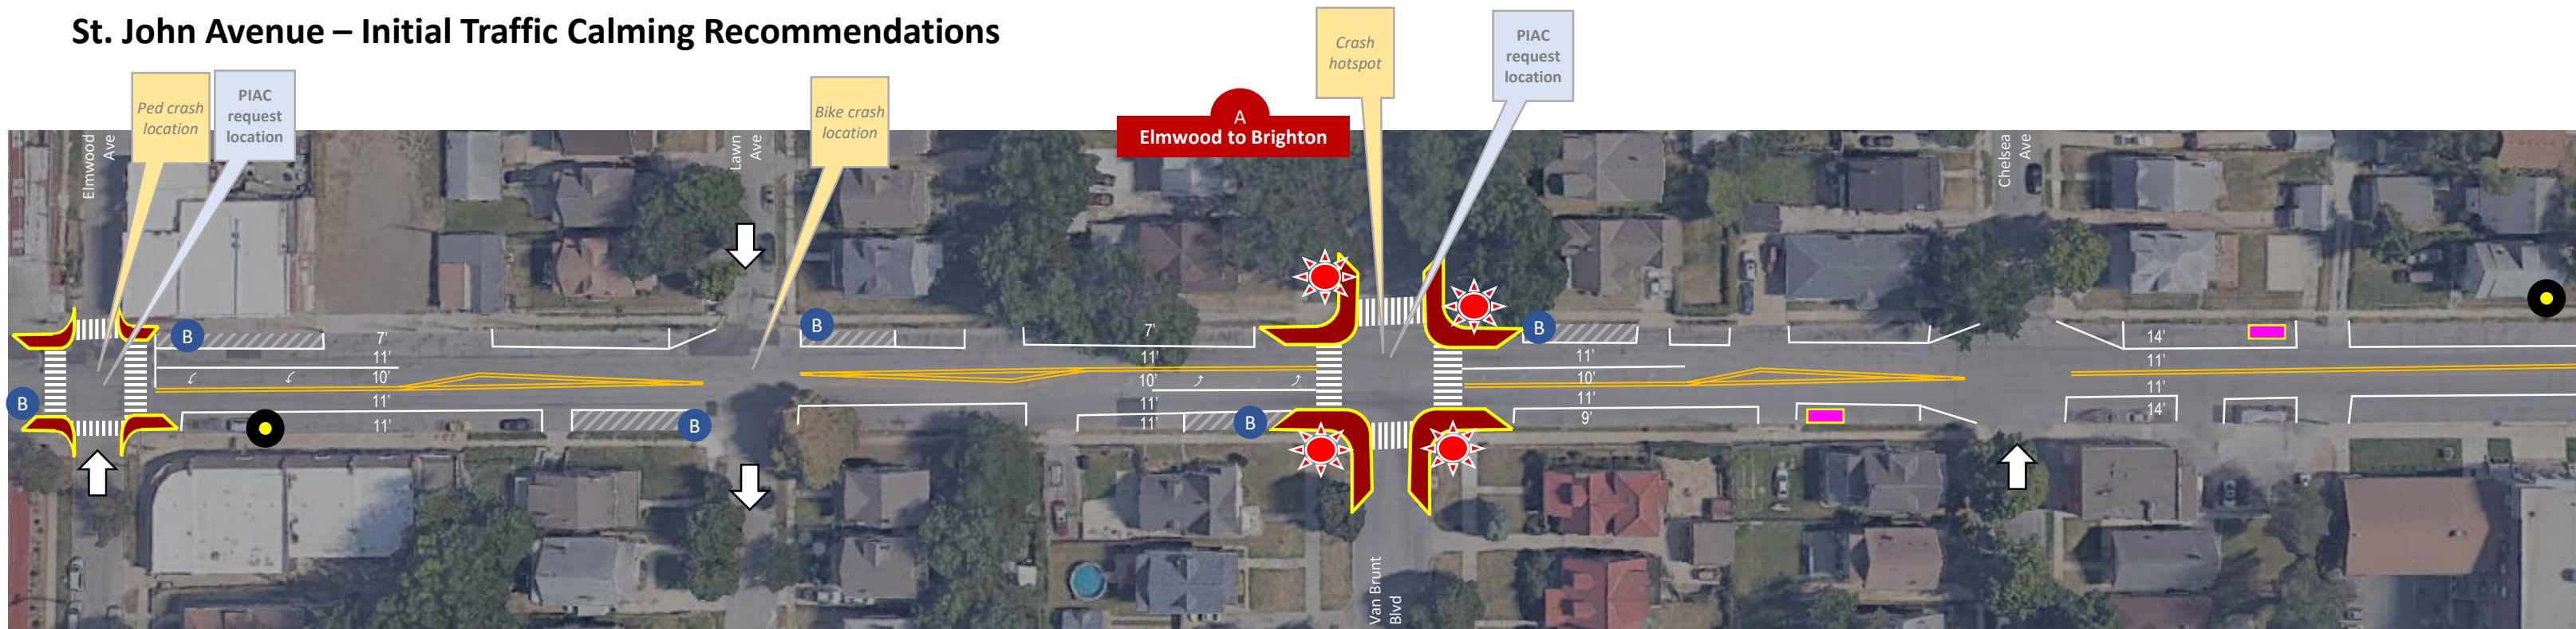

St. John Avenue – Initial Traffic Calming Recommendations





- 


Solar-powered LED-rimmed stop sign
- 


Standard speed limit sign
- 


Bus Stop
- 


Low-cost bump-outs
- 

In-street planter box
- 

Existing one-way Street
- 

Solar-powered "Your Speed" sign
- 

Existing speed limit sign
- 


High-visibility crosswalk
- 


Off-street vertical element





DRAFT 12.Mar.2021

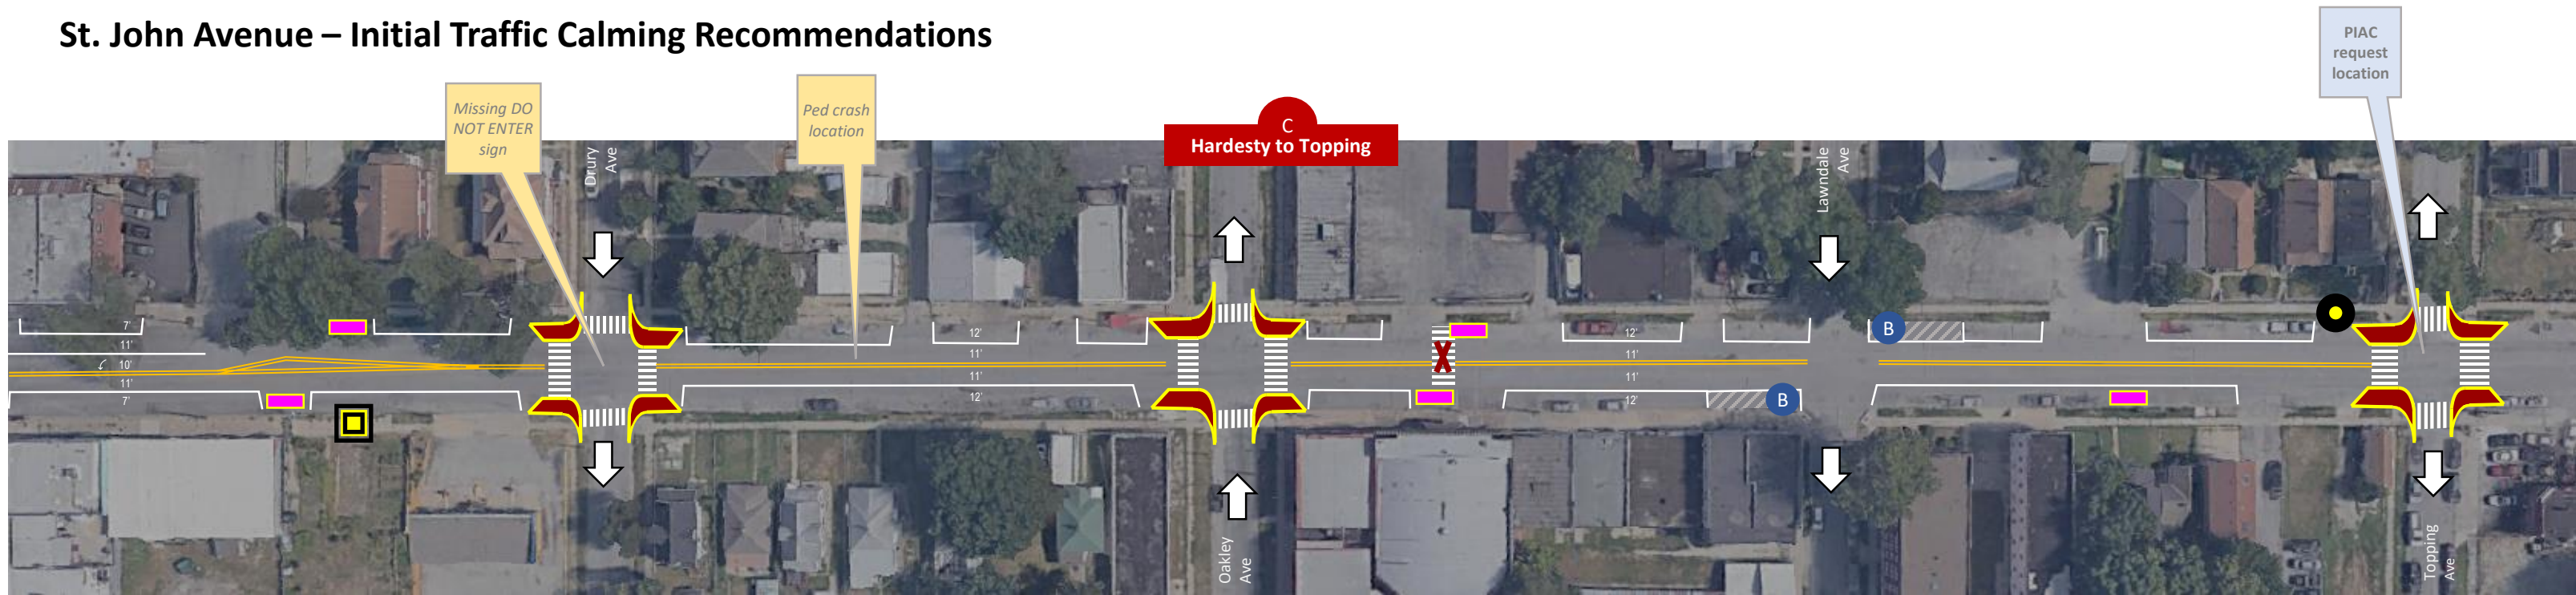
St. John Avenue – Initial Traffic Calming Recommendations




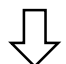
- 


Solar-powered LED-rimmed stop sign
- 


Standard speed limit sign
- 


Bus Stop
- 


Low-cost bump-outs
- 

In-street planter box
- 


Existing one-way Street
- 

Solar-powered "Your Speed" sign
- 

Existing speed limit sign
- 

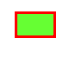High-visibility crosswalk
- 

Off-street vertical element

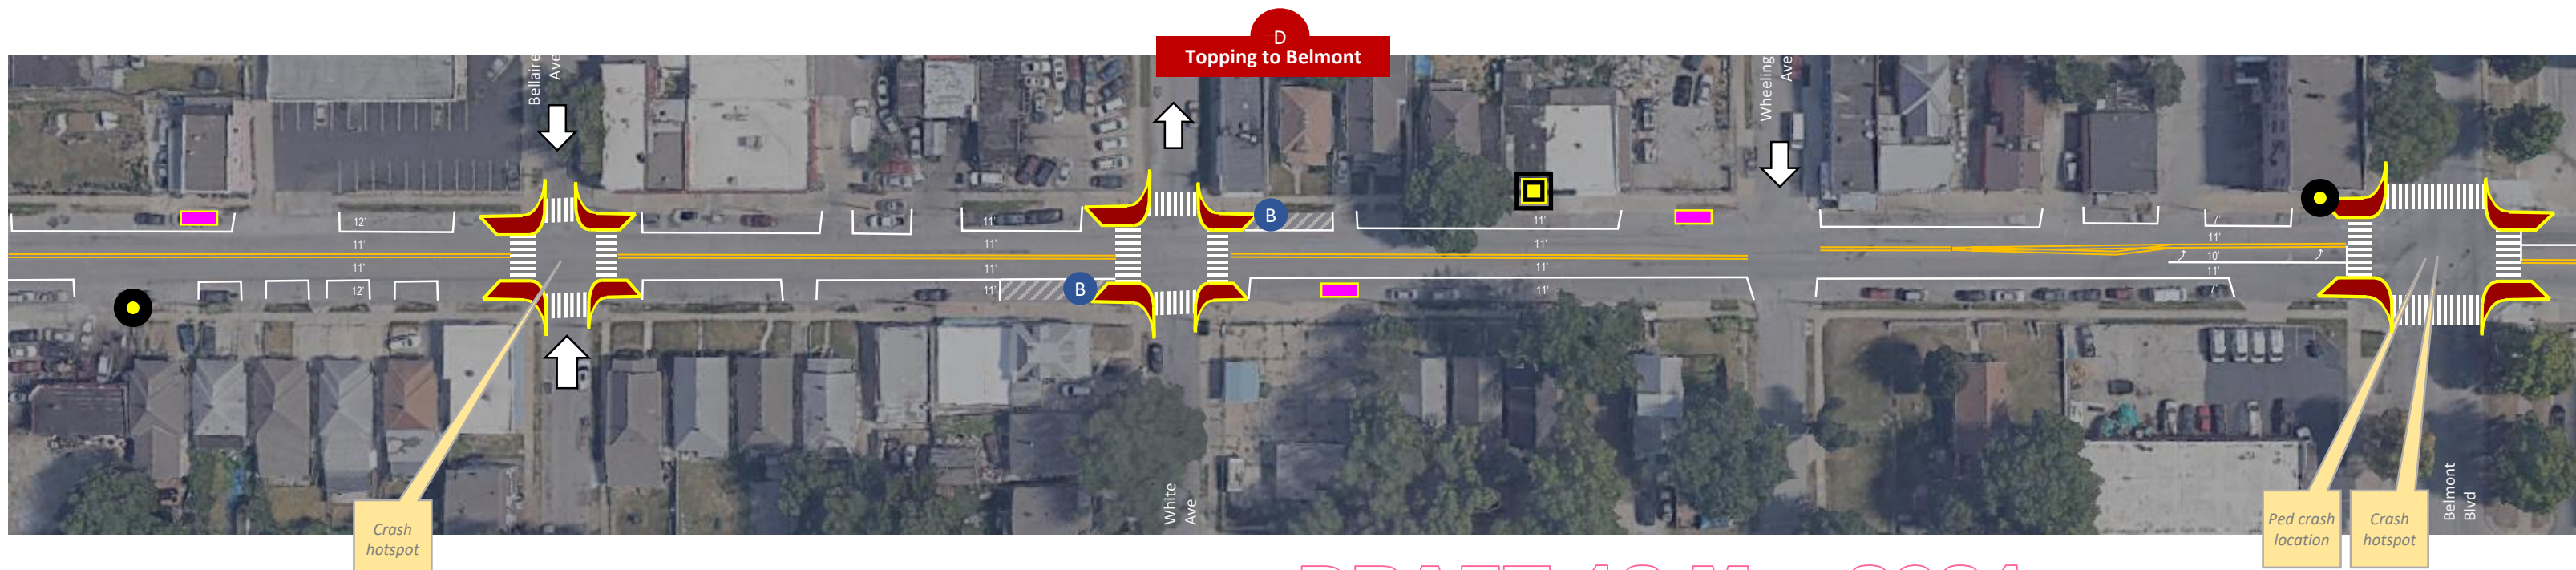

DRAFT 12.Mar.2021